



UNITED KINGDOM - CHINA - MALAYSIA
The University of Nottingham

Notes


Do not scale. Use only written dimensions. Contractors must verify all dimensions before starting work and any discrepancies to be reported to the Estate Office.
© This drawing including the design and construction details is the copyright of the University of Nottingham.
Ordnance Survey Land-Line Plus data reproduced with the permission of the controller of Her Majesty's Stationery Office. Ordnance Survey and Land-Line Plus are registered trademarks.
© Crown Copyright 2003

Estate Office

University Park
Nottingham
NG7 2RD
Tel: 0115 951 3600
Fax: 0115 951 3636

www.nottingham.ac.uk/estate
Director of Estate Management
Gavin Jagger
85c Cong Place

Notes
L4 and L3 road repairs

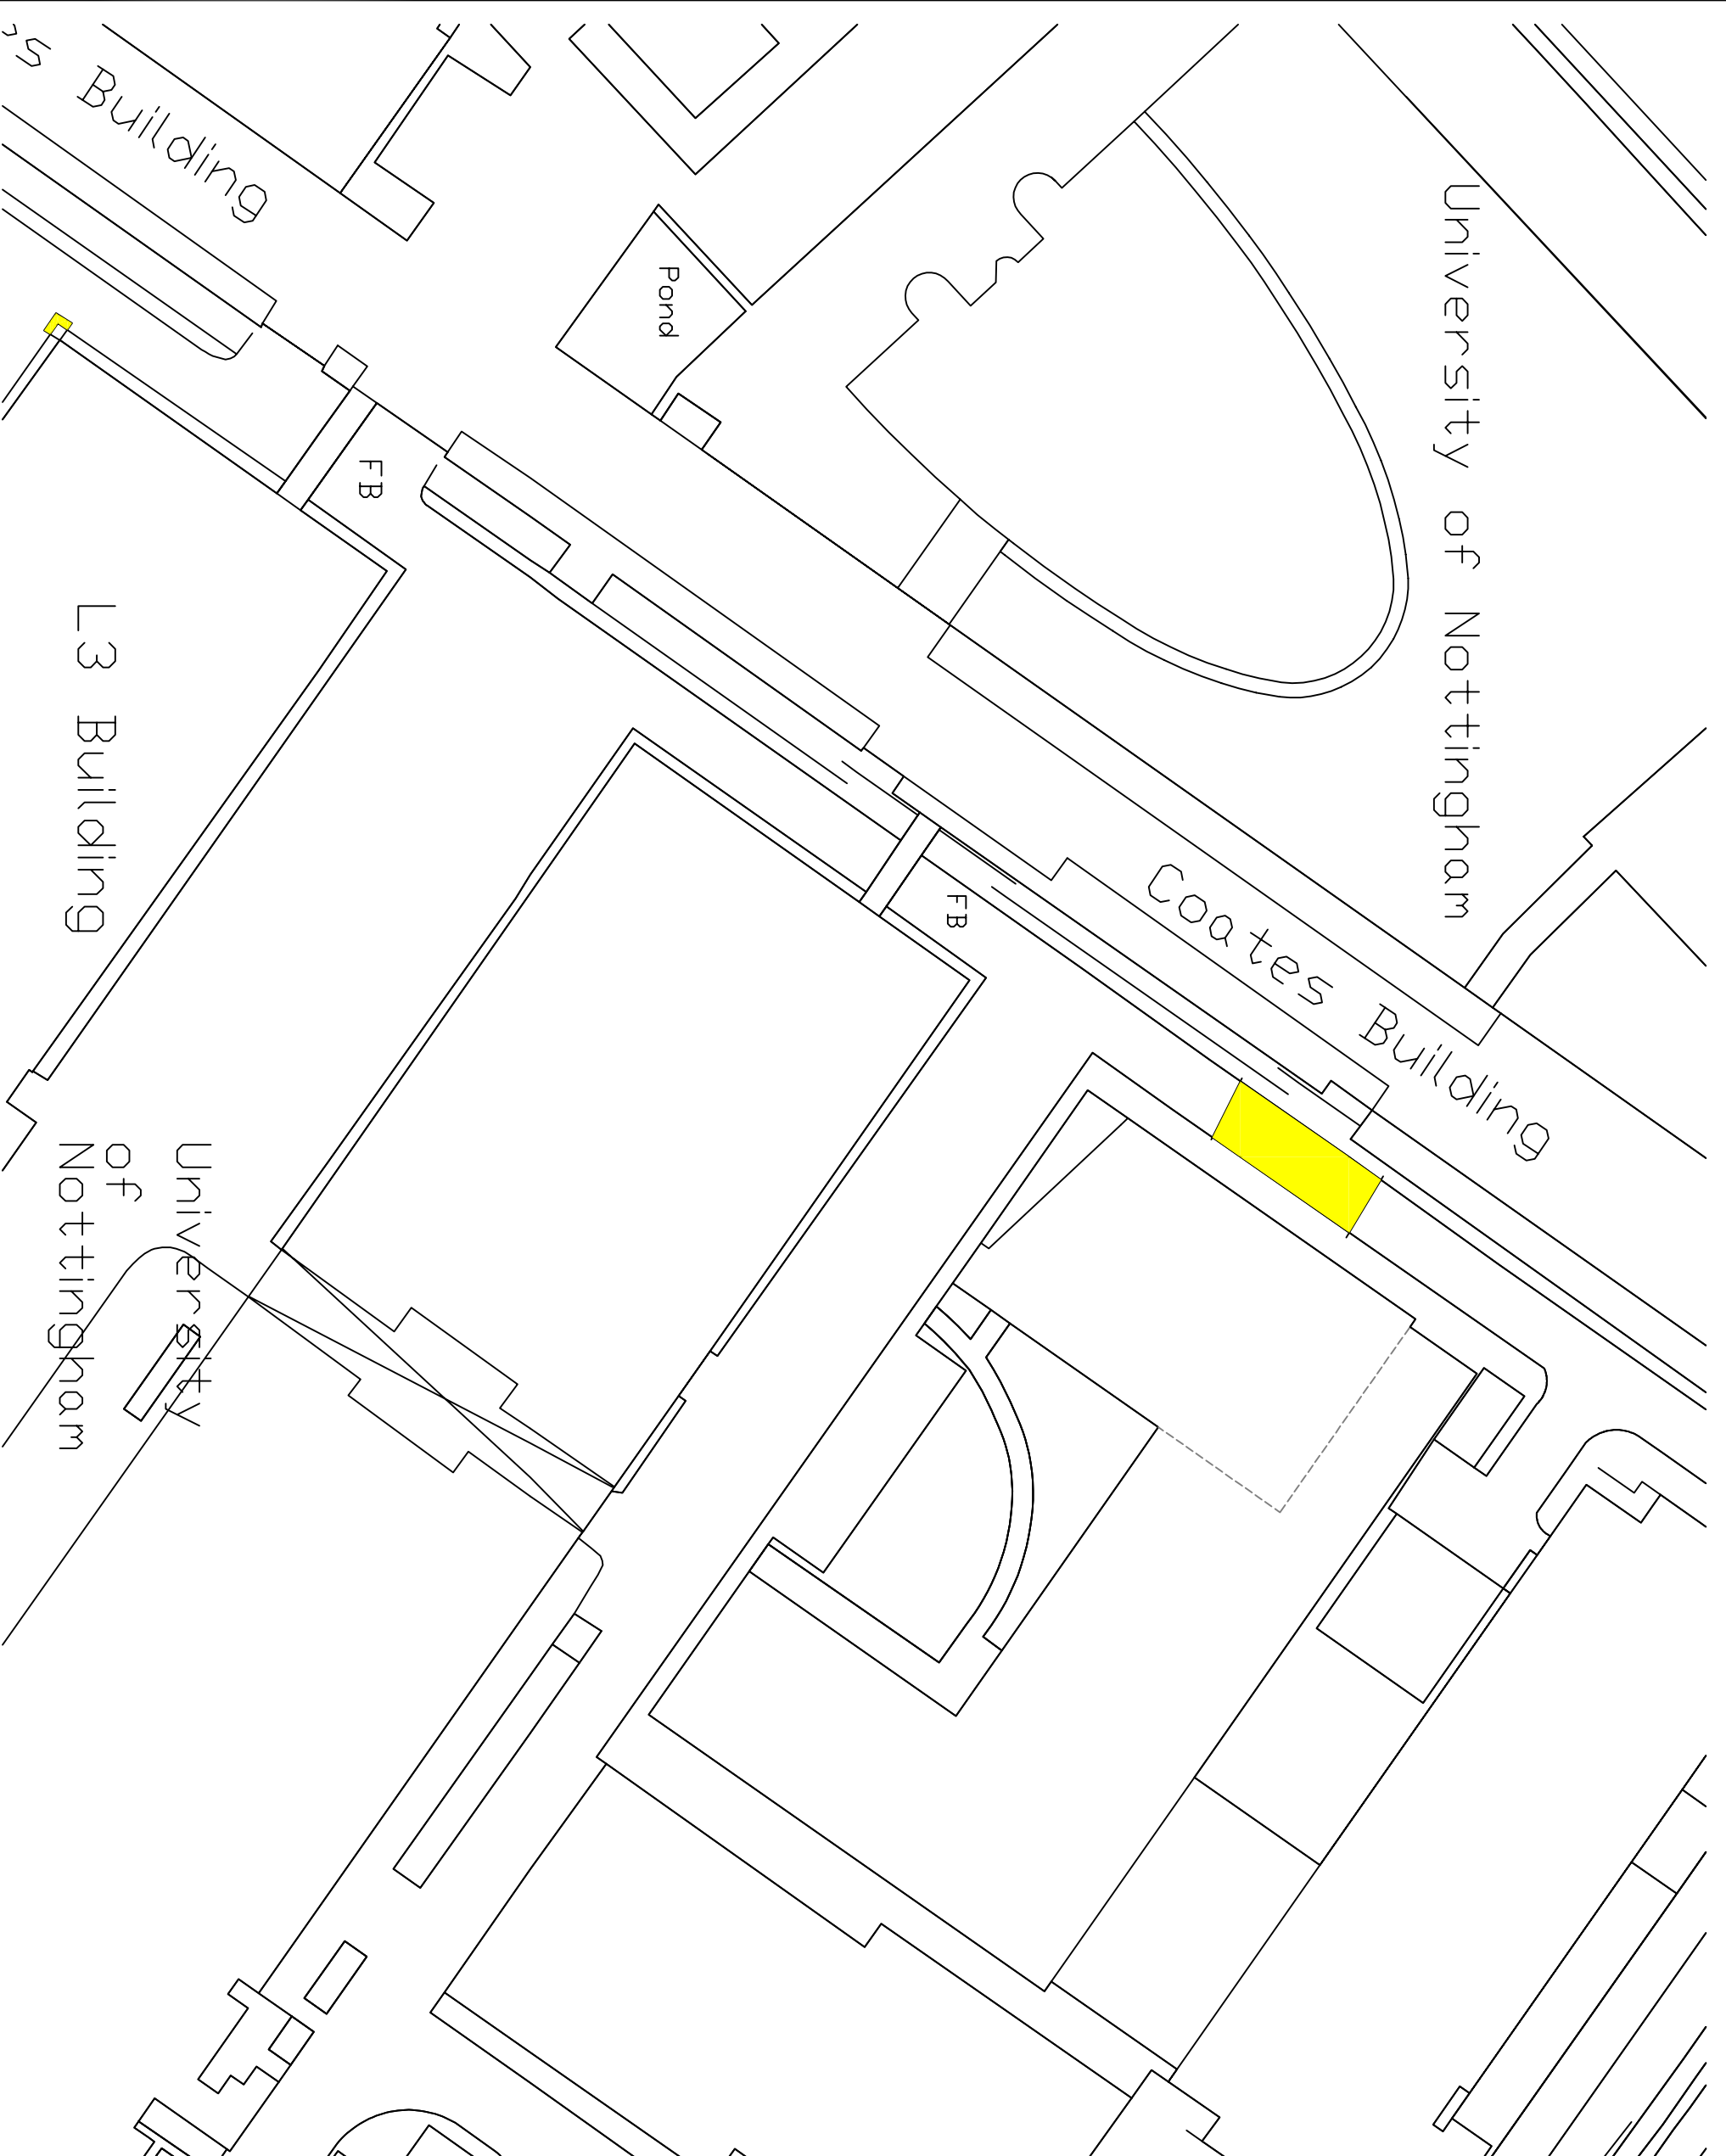

Rev. Date Description By

Client
Estates office

Project
L4 and L3 road repairs

Drawing Title

CAD. File No.

Drawn by Checked by

Phone Number

Email address

Scale Date

Project No. Drawing No. Revision

tel 0115 951 3600 fax 0115 951 3636
<http://www.nottingham.ac.uk/estate>