



UNITED KINGDOM - CHINA - MALAYSIA
The University of Nottingham

Estate Office

University Park
Nottingham
NG7 2RD


Tel: 0115 951 3600
Fax: 0115 951 3636

www.nottingham.ac.uk/estate

Director of Estate Management
Gavin Jagger
85C Cong Place

Notes
Do not scale. Use only written dimensions. Contractors must verify all dimensions before starting work and any discrepancies to be reported to the Estate Office.
© This drawing including the design and any other intellectual property is the copyright of the University of Nottingham.
Ordnance Survey Land-Line Plus data reproduced with the permission of the controller of Her Majesty's Stationery and Land-Line Plus are registered trademarks.
© Crown Copyright 2003

Notes
East Drive road repairs to be carried out from

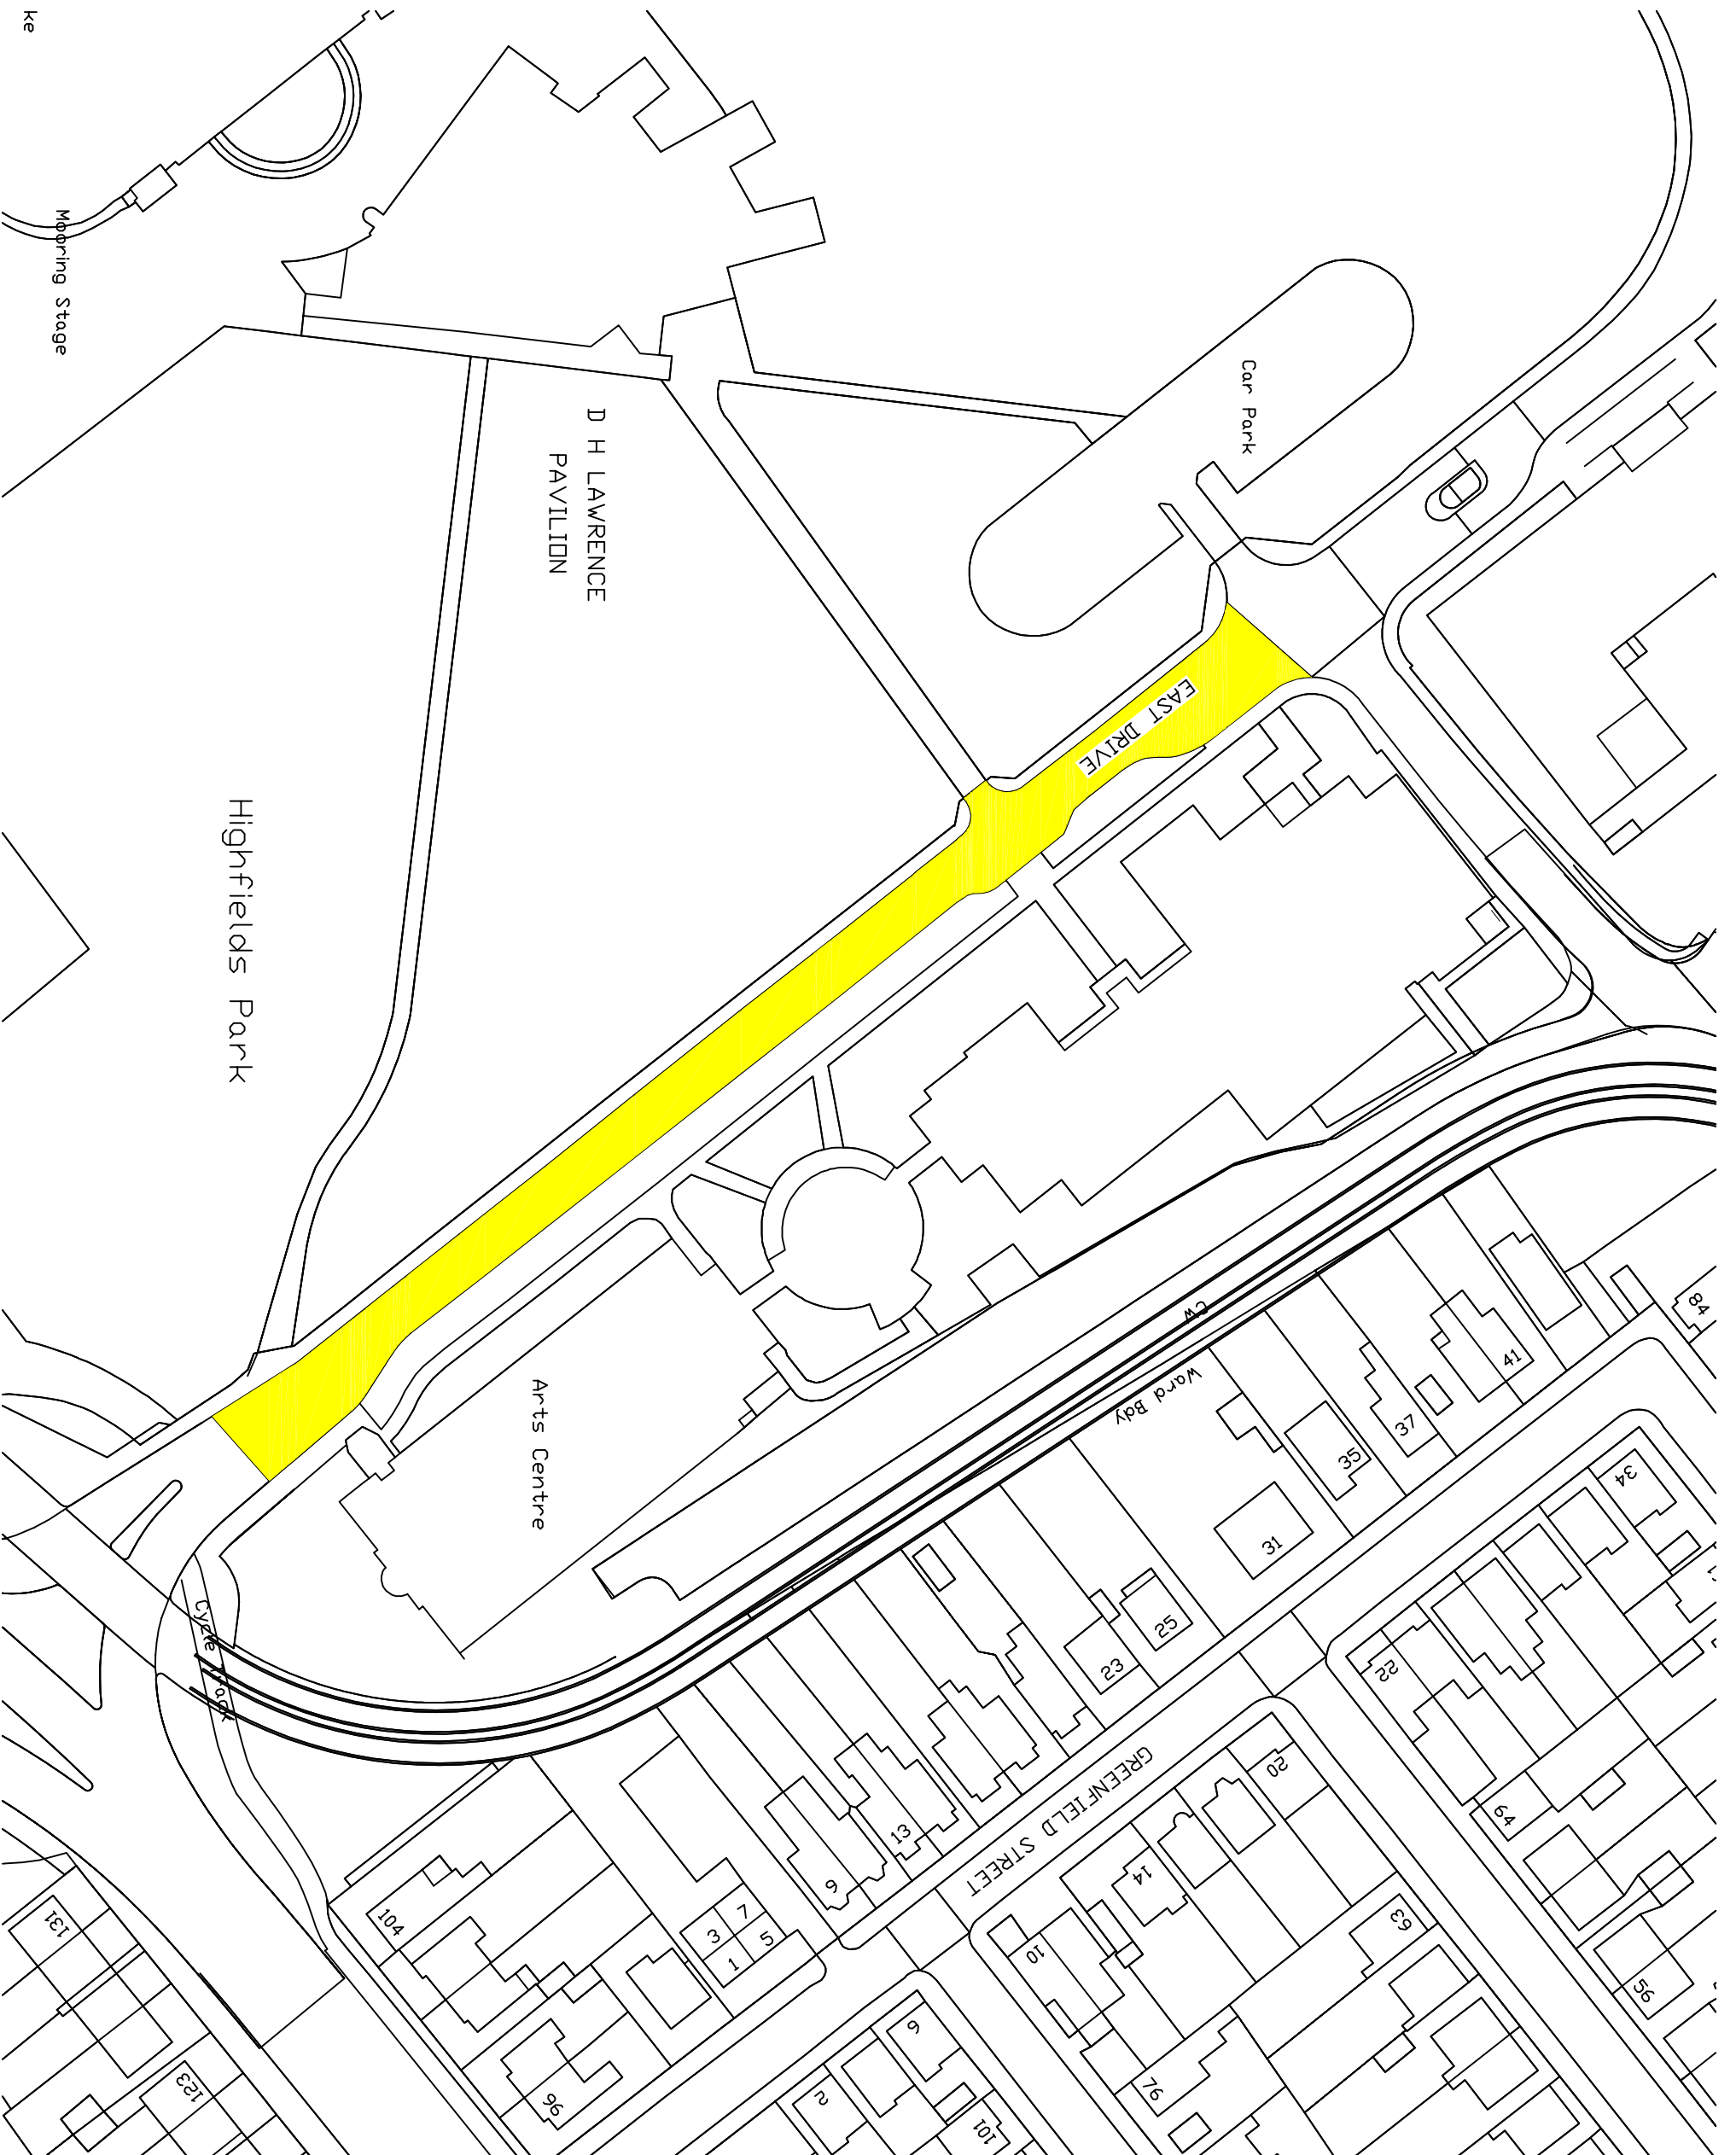

Rev	Date	Description	By	CHK'd

Client
Estates office

Project
Road repairs to East drive

Drawing Title

CAD File No.

Drawn by
Checked by

Phone Number

Email address

Scale
Date

Project No.
Drawing No. **Revision**

tel 0115 951 3600 fax 0115 951 3636

<http://www.nottingham.ac.uk/estate>

Ke